

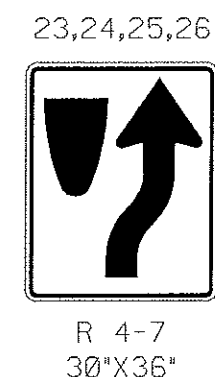
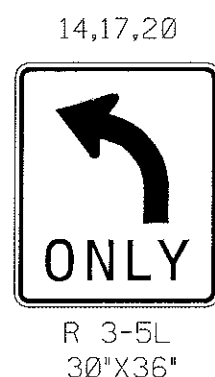
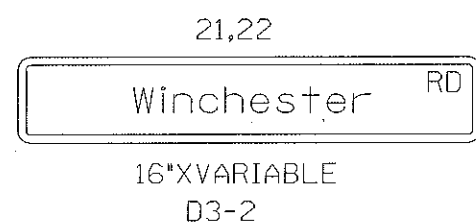


MD 53 IS ASSUMED TO RUN
IN AN EAST-WEST DIRECTION.

EXISTING SIGNS

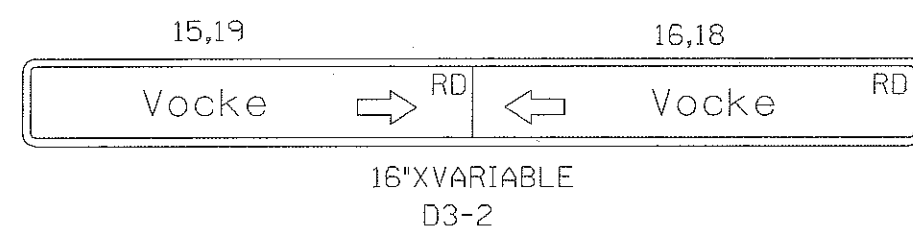


EXISTING SIGNALS

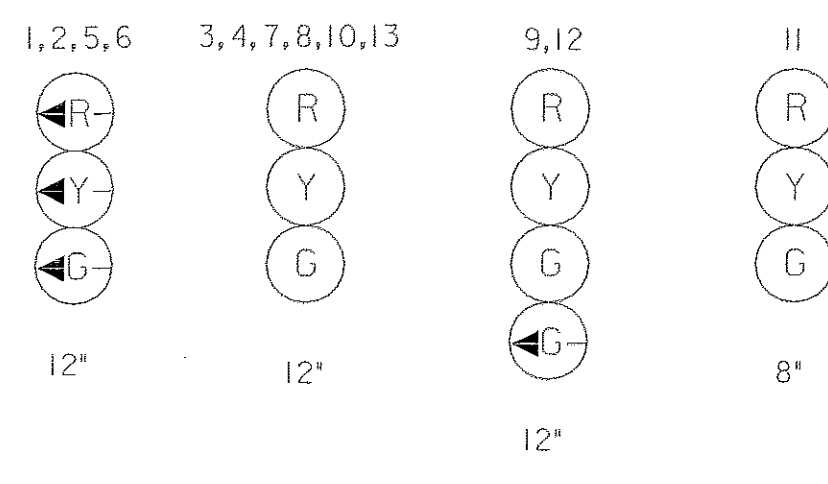


POLE #29


PROPOSED SIGNAL

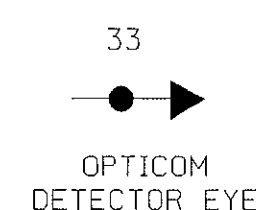

PROPOSED SIGNS

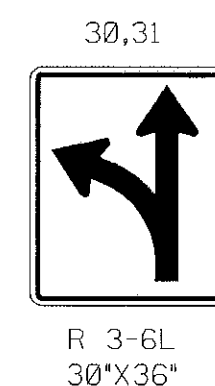

NEMA PHASING

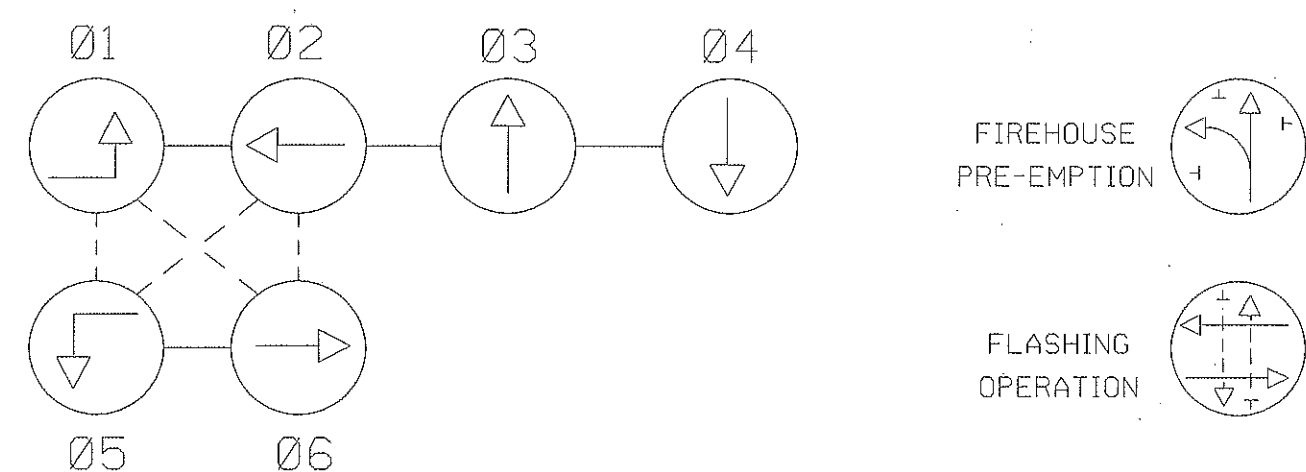


PHASES ASSOCIATED BY A DASHED LINE WILL OPERATE CONCURRENTLY
PHASES ASSOCIATED BY A SOLID LINE WILL NOT OPERATE CONCURRENTLY

CONSTRUCTION DETAILS

- Ⓐ INSTALL 3M OPTICOM #721 DETECTOR EYE.
- Ⓑ USE EXISTING CONDUIT.
- Ⓒ USE EXISTING HANDHOLE.
- Ⓓ USE EXISTING BASE-MOUNTED CABINET AND CONTROLLER.
- Ⓔ REMOVE EXISTING PAVEMENT MARKINGS AND INSTALL 5" SINGLE WHITE LINE, AS SHOWN.
- Ⓕ REMOVE EXISTING PAVEMENT MARKINGS AND INSTALL 24" SINGLE WHITE LINE, AS SHOWN.
- Ⓖ REMOVE EXISTING PAVEMENT MARKINGS AND INSTALL WHITE DIRECTIONAL ARROW, AS SHOWN.
- Ⓗ INSTALL OVERHEAD SHEET ALUMINUM SIGN.

EXISTING SIGNS (Con'd)

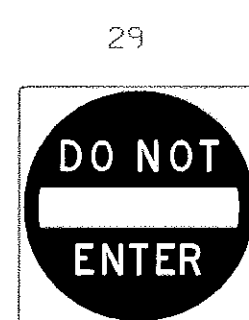

GENERAL NOTES

- THIS IS REVISION 'B' BUILT IN 2000 UNDER SHA CONTRACT NUMBER XX1005705. THE ORIGINAL TS-94 IS ON FILE.
- MODIFICATIONS TO THE CONNECTIONS IN THE TRAFFIC SIGNAL CABINET WILL BE DONE BY S.H.A. SIGNAL SHOP.

LEGEND OF UNDERGROUND AND OVERHEAD UTILITIES

— A —	— A —	AERIAL CABLE
— E —	— E —	ELECTRIC
— T —	— T —	TELEPHONE
— G —	— G —	GAS
— S —	— S —	SEWER
— W —	— W —	WATER
— TV —	— TV —	CABLE TV

BRADDOCK SQUARE SHOPPING CENTER

TO U.S. 40 ALT.

TO SOUTH MALL ENTRANCE

MD 658
(VOCKE RD.)

TO I-68

REVISIONS

APPROVALS

REVISIONS	APPROVALS
	TEAM LEADER, TRAFFIC ENGINEERING DESIGN DIVISION
	CHIEF, TRAFFIC ENGINEERING DESIGN DIVISION
	CHIEF, TRAFFIC ENGINEERING DESIGN DIVISION
	DIRECTOR, TRAFFIC & SAFETY
Ⓑ Add Emergency Services Signal Pre-emption (Opticom) for Southbound MD 658 May 2000 SHA No. XX1005705	
Ⓐ Reconstruct Traffic Signal and Interconnect April 1998	
MR DAZ BRK TH	



MARYLAND DOT - STATE HIGHWAY ADMINISTRATION
Office of Traffic & Safety
TRAFFIC ENGINEERING DESIGN DIVISION
MD 53 (WINCHESTER ROAD)
& MD 658 (VOCKE ROAD)

DRAWN BY: S.A.	F.A.P. NO.	TS NO.	SHEET NO.
CHECKED BY: R.D.	S.H.A. NO.	TS94 B	
SCALE: 1" = 20'	COUNTY: ALLEGANY	T.I.M.S. NO.	
DATE: APRIL 1998	LOG MILE: 01005300.63	D-823	5 OF 8